

Visual Arts & Applied Technology Addition:

New two level addition connecting existing buildings. Addition will provide expanded instructional space for Art & A.T. departments, creation of a Maker Space room, plus STEM &/or STEAM lab rooms. Allows nearby existing classroom spaces to be properly redesigned or relocated to better suit needs/curriculum.

Visual Arts Suite Renovations:

Classroom suite area will be renovated update finishes, to include appropriate access & circulation, as well as:

- Reconfigured instructional spaces
- Proper walls & doors for space separation; functions
- Improve lighting, plumbing, & mechanical systems.

Re-purpose & Consolidate Athletic Spaces:

Renovate existing 1st level Weight room space. Renovate adjacent space(s) to relocate 2nd level Weight & Fitness room spaces to consolidate in one adjoining location near locker & athletic spaces.

Locker Room, Toilet & Facilities Renovations:

Pool & student locker rooms to be heavily renovated for accessibility, & to meet current athletic & student use needs. New lockers, fixtures, spaces, & finishes. ADA accessibility requirements, gender neutral facilities, & spaces to satisfy equity for Title 9 req's.

Small Theater Renovations:

Renovate small theater for ADA accessibility, finishes, lighting & mechanical upgrades, & to create flexible & alternate instructional use capabilities.

Accessibility Circulation Addition (above shaded):

New 2nd floor level corridor to provide accessibility to both existing & new 2nd level rooms & spaces. Corridor extends west to new Elevator & stair addition.

Theater Renovations & Balcony Addition:


Renovations to upgrade existing theater space for assemblies & performances, accessibility, & a proposed internal balcony addition to increase overall seating, & off-set seating lost for accessibility accommodations on main level. Accessibility to existing projection room & mechanical spaces. Finishes, lighting, sound & acoustic improvements.

Fine Arts / Music Department Addition:

New band, choral/music, & Fine Arts support rooms to meet deficiencies in instructional space needs. New scene shop & storage with connect to theater. Added dressing & toilet rooms.

Accessibility Elevator, Stair & Lobby Addition:

New Elevator, stair, lobby & secured entry vestibule addition. Vestibule can be linked to renovated office space for secured entry & access control. 2nd level corridor addition above to provide accessibility to both existing & new 2nd level rooms & spaces.

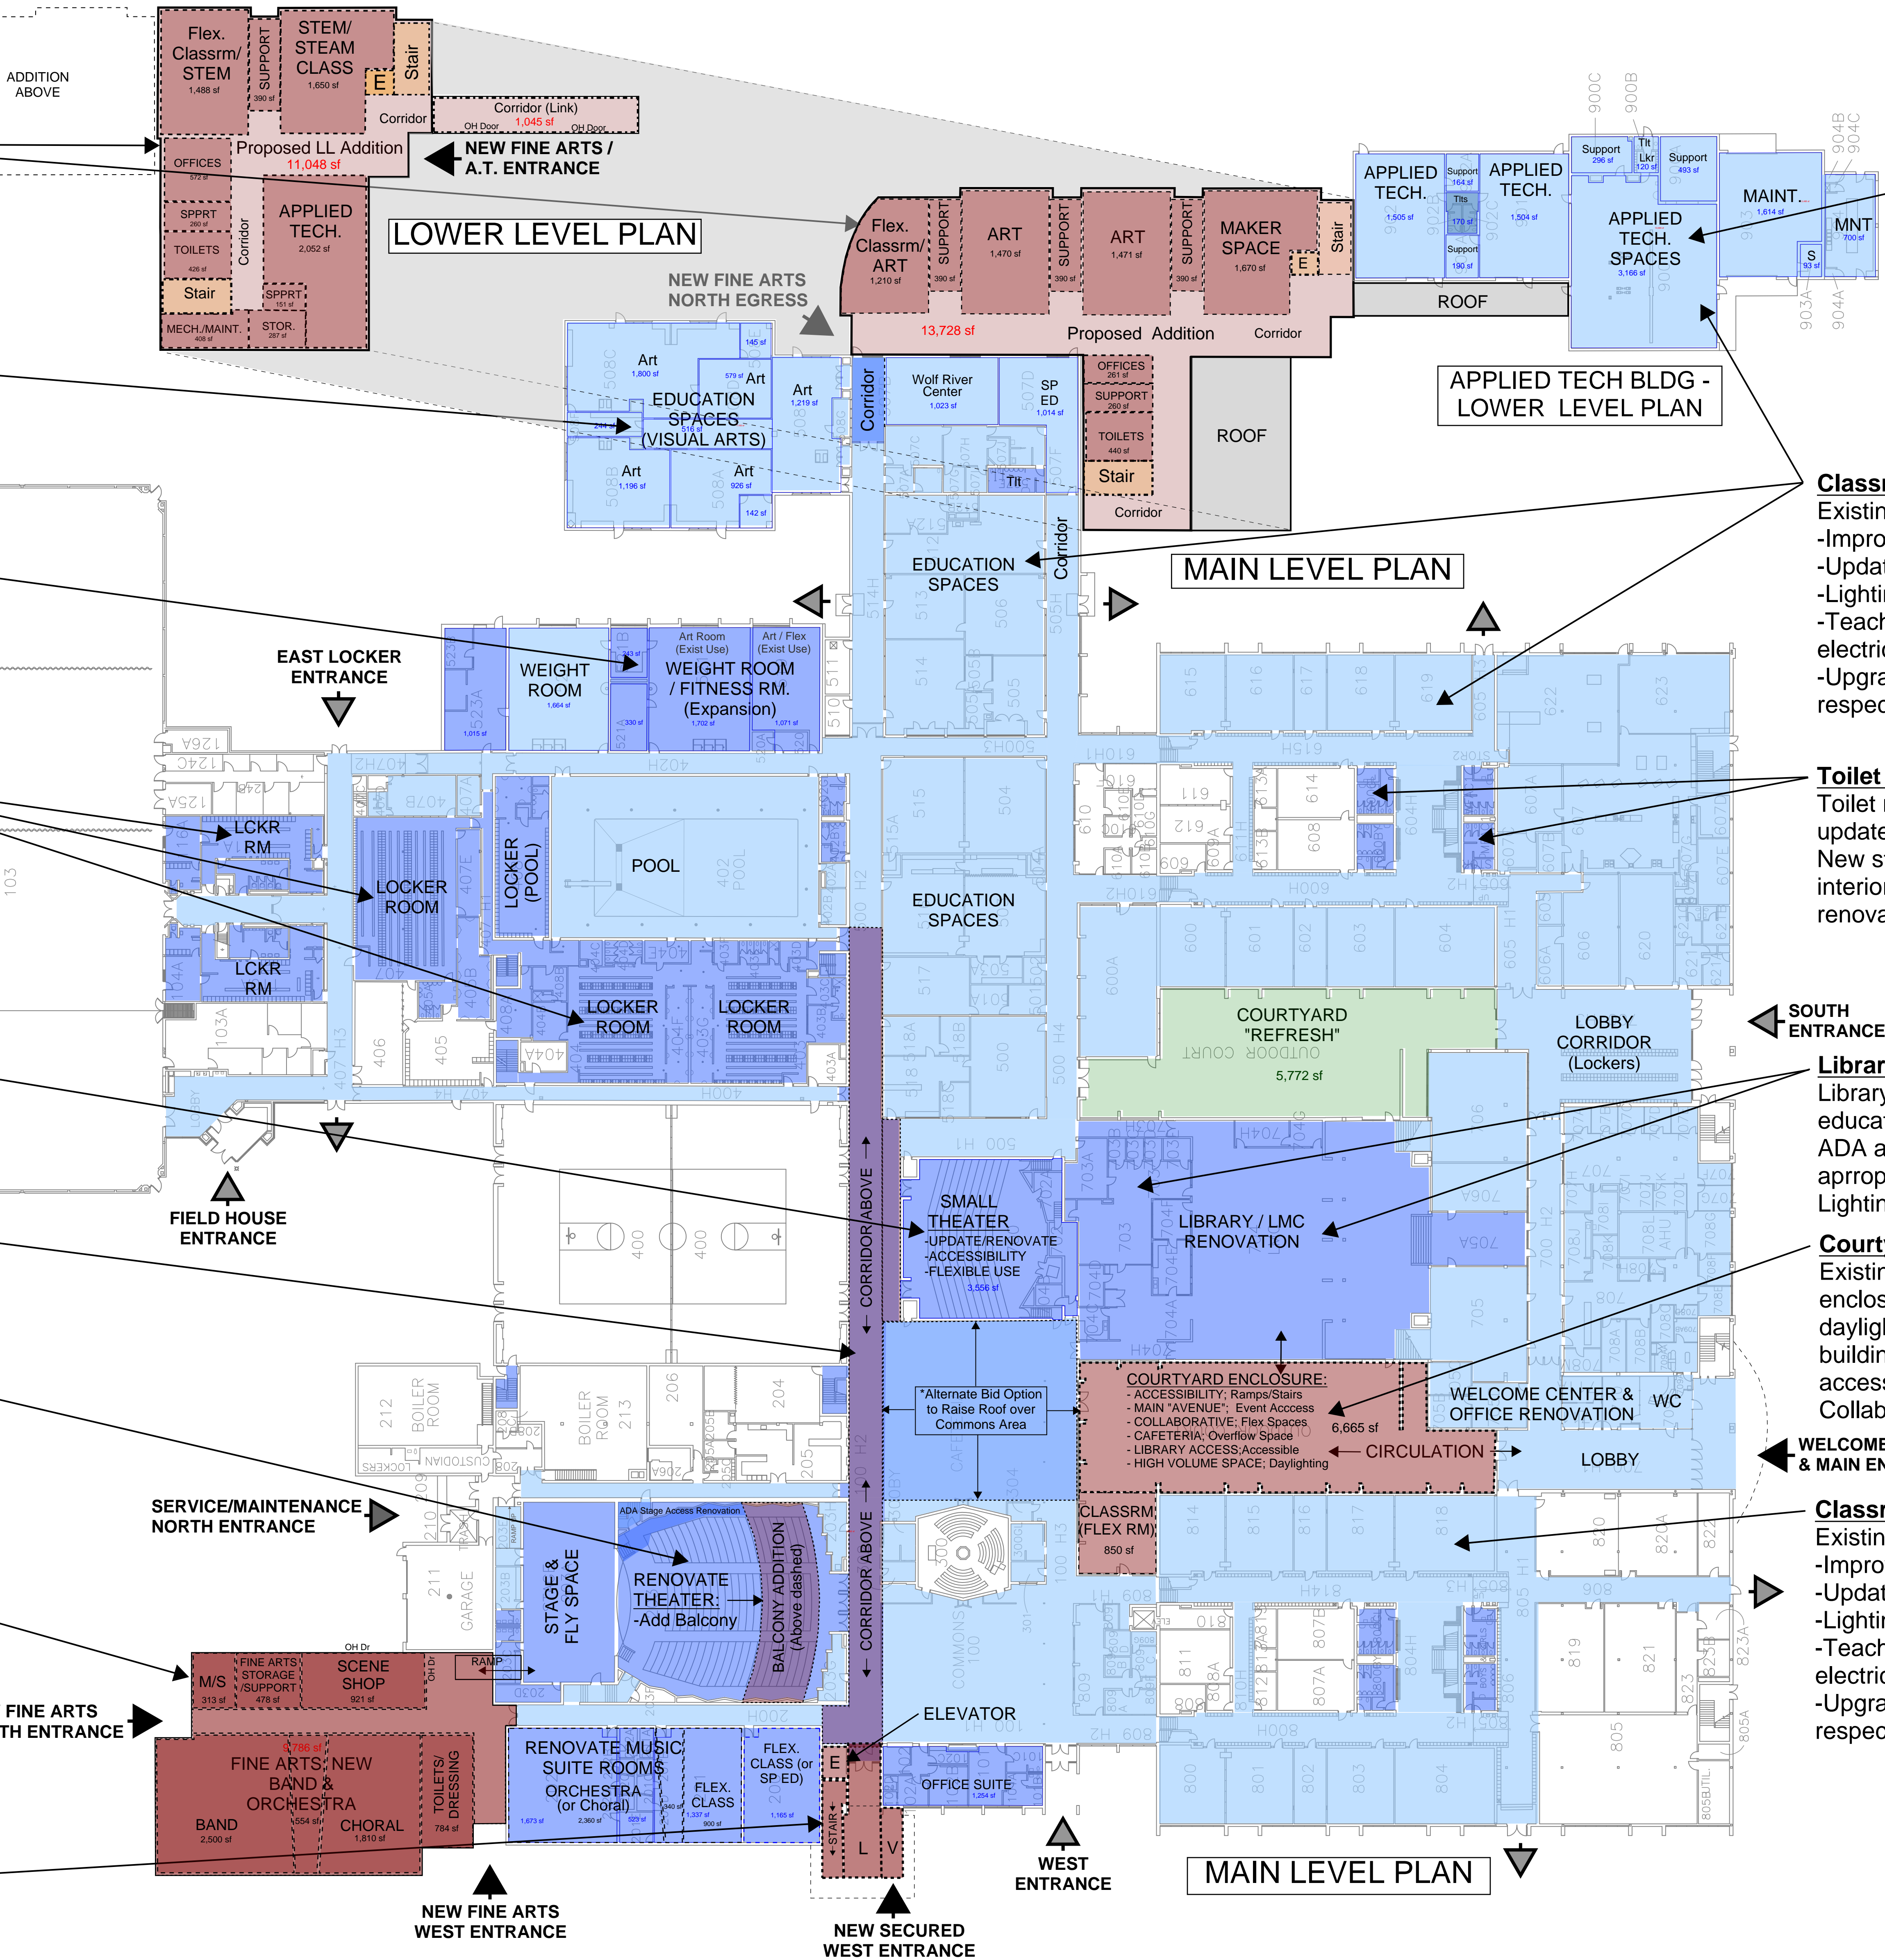

Applied Technology Building Renovation:

Facility will be renovated to update finishes, accessibility, & equipment as feasible, plus:

- Update instructional spaces
- Improve electrical, lighting, plumbing
- Improve mechanical & exhaust systems.

Classroom Renovations:

Existing Classrooms will be typically Renovated to include:

- Improved & more flexible use instruction space.
- Updated furniture; flexible, collaborative, & user friendly.
- Lighting & Mechanical system upgrades.
- Teaching wall upgrades; white boards replace chalk boards; electrical upgrades to enhance technology & instruction.
- Upgrades to finishes; walls, floors & ceilings updated, with respect to historic features/materials where present.

Toilet Room Renovations (typical throughout):

Toilet room heavy renovations for ADA accessibility, & to update fixtures & finishes for student & staff user needs. New stalls, fixtures, & finishes. ADA compliance for entry & interior spaces; gender neutral facilities provided. Typical renovation upgrades for toilet rooms throughout building.

Library / LMC Renovations:

Library/LMC spaces to be heavily renovated for current educational student & staff user needs. Revised entry for ADA accessibility & enhanced visibility. New finishes & appropriate flexible use furniture & technology upgrades. Lighting, electrical & mechanical upgrades.

Courtyard Enclosure & Accessibility Addition:

Existing courtyard converted to interior multi-use space, enclosed with a high roof structure to provide natural daylighting. New central circulation spline for interior building access & events. Ramp & stair(s) to provide ADA access to existing floor levels connecting & elevator. Collaborative & flex. use spaces; cafeteria extension.

Classroom Renovations:

Existing Classrooms will be typically Renovated to include:

- Improved & more flexible use instruction space.
- Updated furniture; flexible, collaborative, & user friendly.
- Lighting & Mechanical system upgrades.
- Teaching wall upgrades; white boards replace chalk boards; electrical upgrades to enhance technology & instruction.
- Upgrades to finishes; walls, floors & ceilings updated, with respect to historic features/materials where present.

COLOR KEY: BUILDING ADDITIONS & RENOVATION:

	= EXISTING
	= NEW ADDITION (PROPOSED)
	= RENOVATIONS - HEAVY
	= RENOVATIONS - LIGHT

FIRST FLOOR PLAN



ZAS Project # 180125.00 | 06 - 26 - 2020

James Madison Memorial High School

S. Gammon Rd., Madison, WI

zimmerman
ARCHITECTURAL STUDIOS, INC.

2122 W. Mount
Vernon Avenue
| Milwaukee,
WI 53233 |
zastudios.com

